




STATO DI FATTO - SLP ESISTENTE

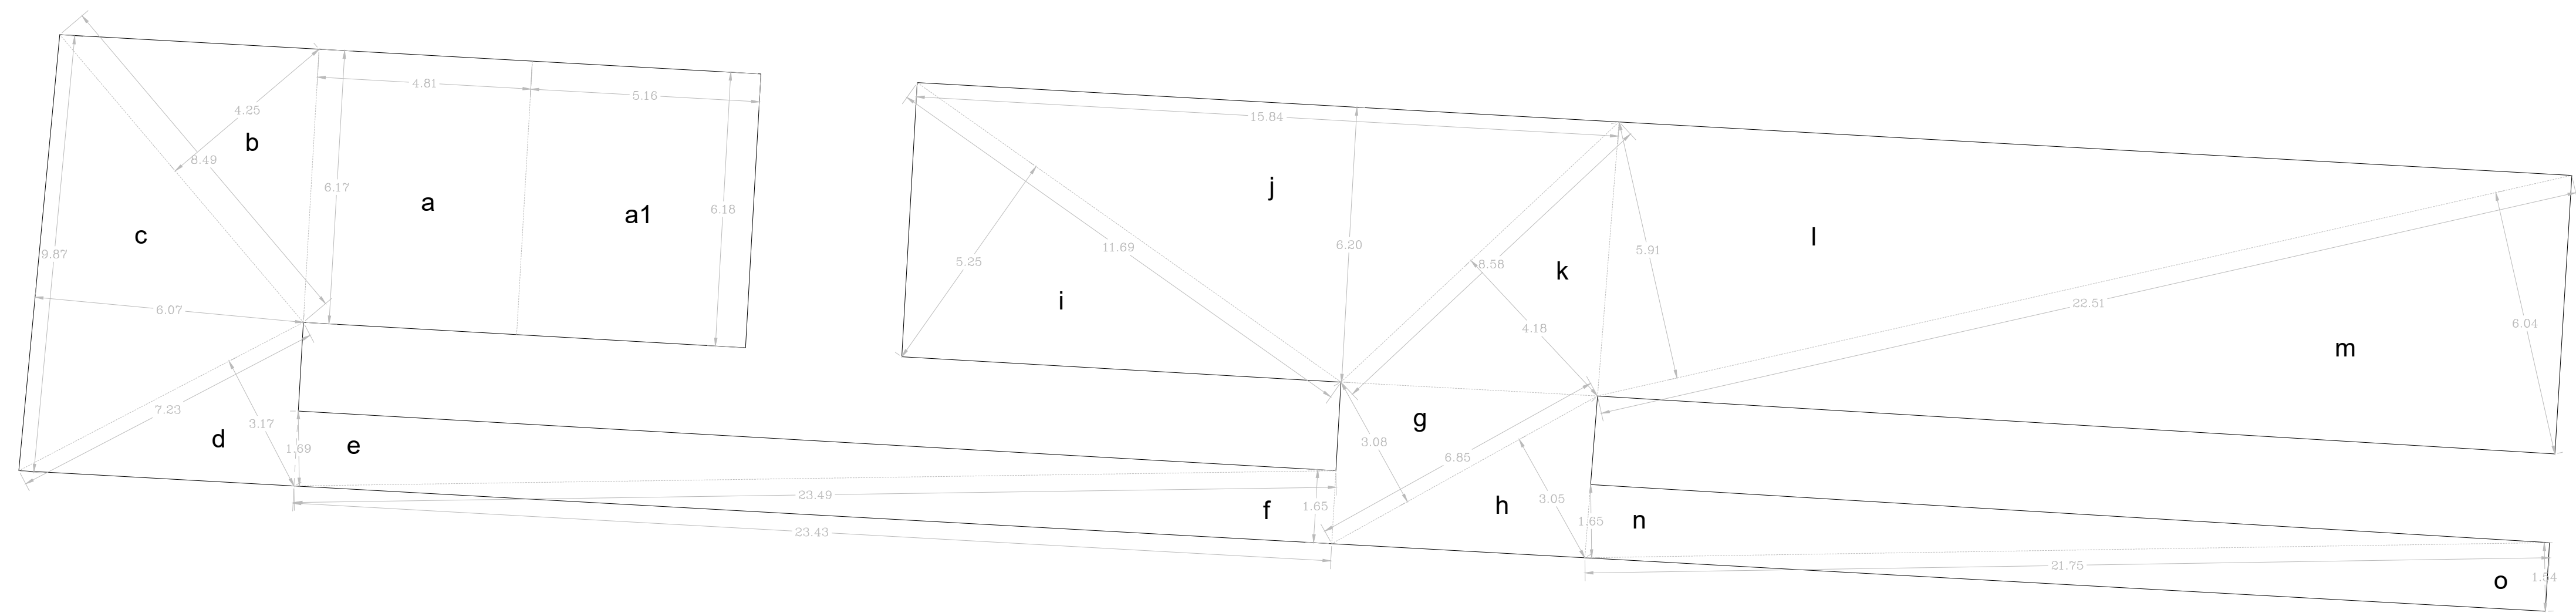


PIANO TERRA

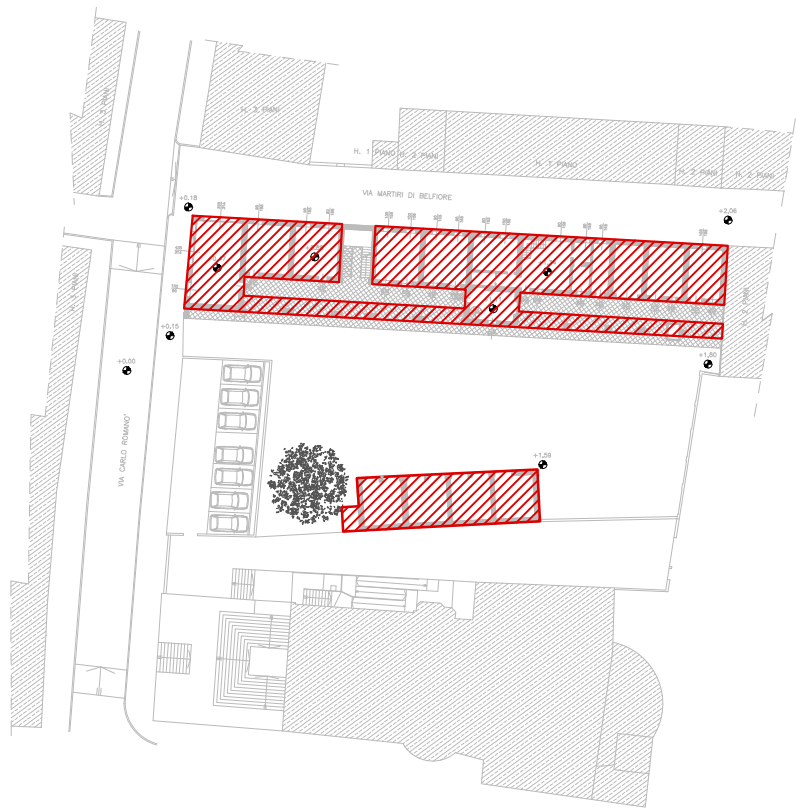


PIANO PRIMO

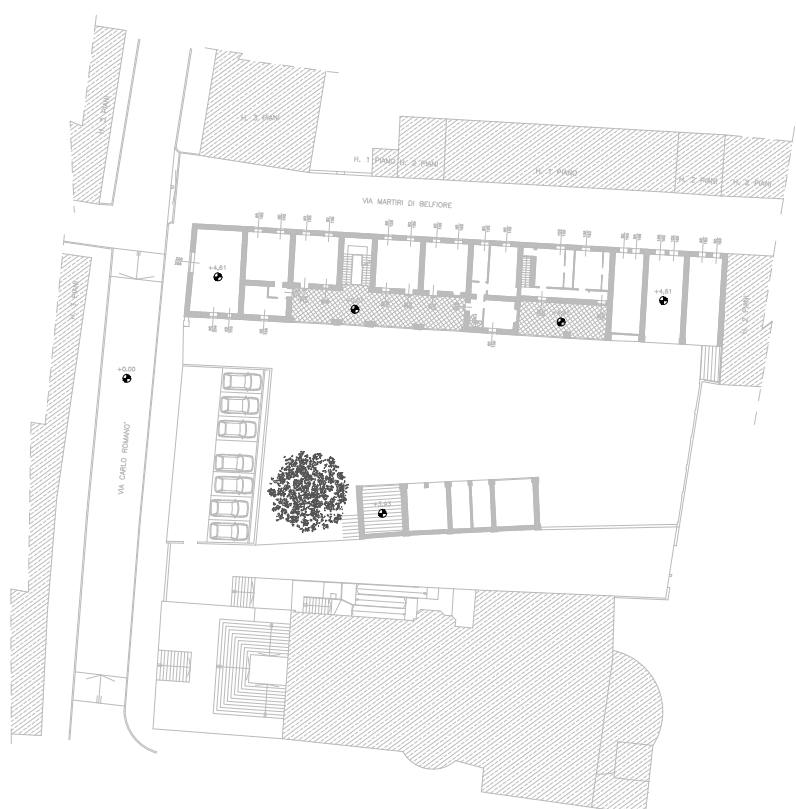

PIANO SECONDO

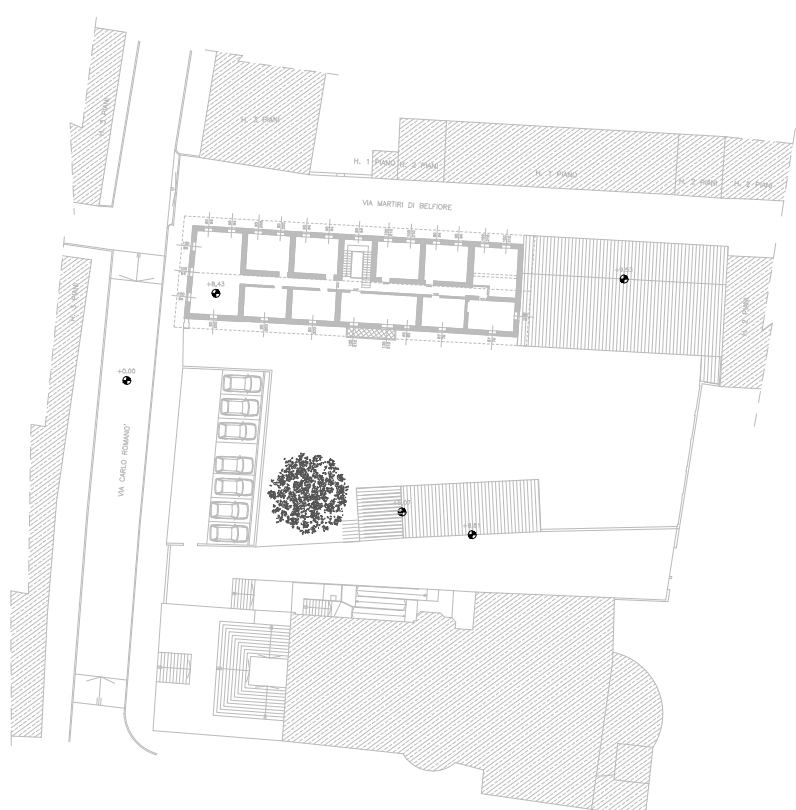

SLP			l1	h	Sup.	
SLP PT	SLP Commerciale PT	a	4,81	6,17	29,68	
		b	8,49	4,25	18,04	
		c	9,87	6,07	29,96	
		d	7,23	3,17	11,46	
					89,13	mq
	SLP Residenziale PT	a1	5,16	6,18	31,89	
		e	23,49	1,69	19,85	
		f	23,43	1,65	19,33	
		g	6,85	3,08	10,55	
		h	6,85	3,05	10,45	
		i	11,69	5,25	30,69	
		j	15,84	6,20	49,10	
		k	8,58	4,18	17,93	
		l	22,51	5,91	66,52	
		m	22,51	6,04	67,98	
		n	21,75	1,65	17,94	
		o	21,75	1,54	16,75	
		p	15,31	5,16	39,50	
		q	15,31	5,23	40,04	
		r	2,63	5,61	14,75	
		s	3,19	1,49	2,38	
		t	3,19	1,52	2,42	
		u	6,11	2,15	6,57	
		v	6,11	2,26	6,90	
					471,54	mq
		Tot.			560,67	mq

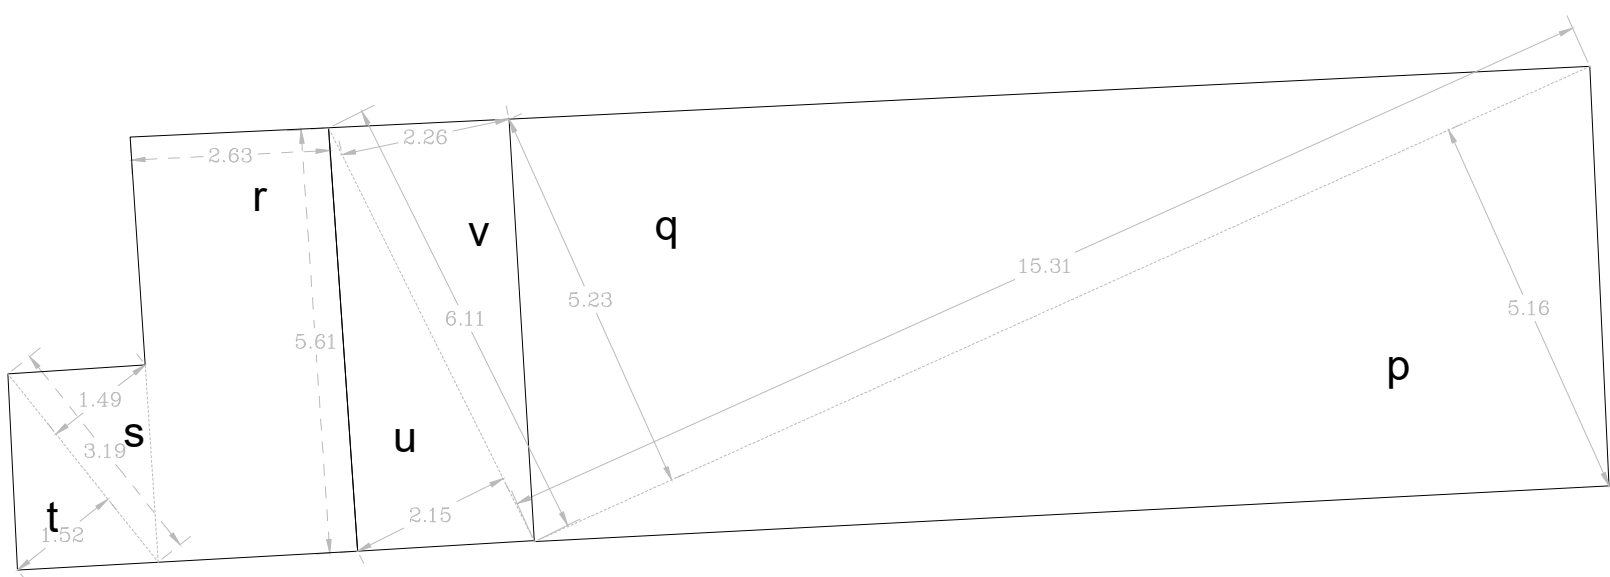

PIANO DI RECUPERO

PROGETTO:
EDIFICIO RESIDENZIALE
E PARCHEGGIO PUBBLICO
Via Carlo Romano' n.31, Cesate (MI)

PROGETTISTA
Arch. Lopane Mauro

OGGETTO: STATO DI FATTO - SLP ESISTENTE
scala 1:100
PIANO TERRA

COMITENTE
I.F.P. S.R.L.

aggiornamenti

file

OPERA 02/2020
Via Menotti 11a Cesate 20031 MI
02/02/2021
info@i.f.p.srl.com

NOVEMBRE 2025

5.0