


PROGETTO Conteggi

SLP PIANO TERRA IN PROGETTO

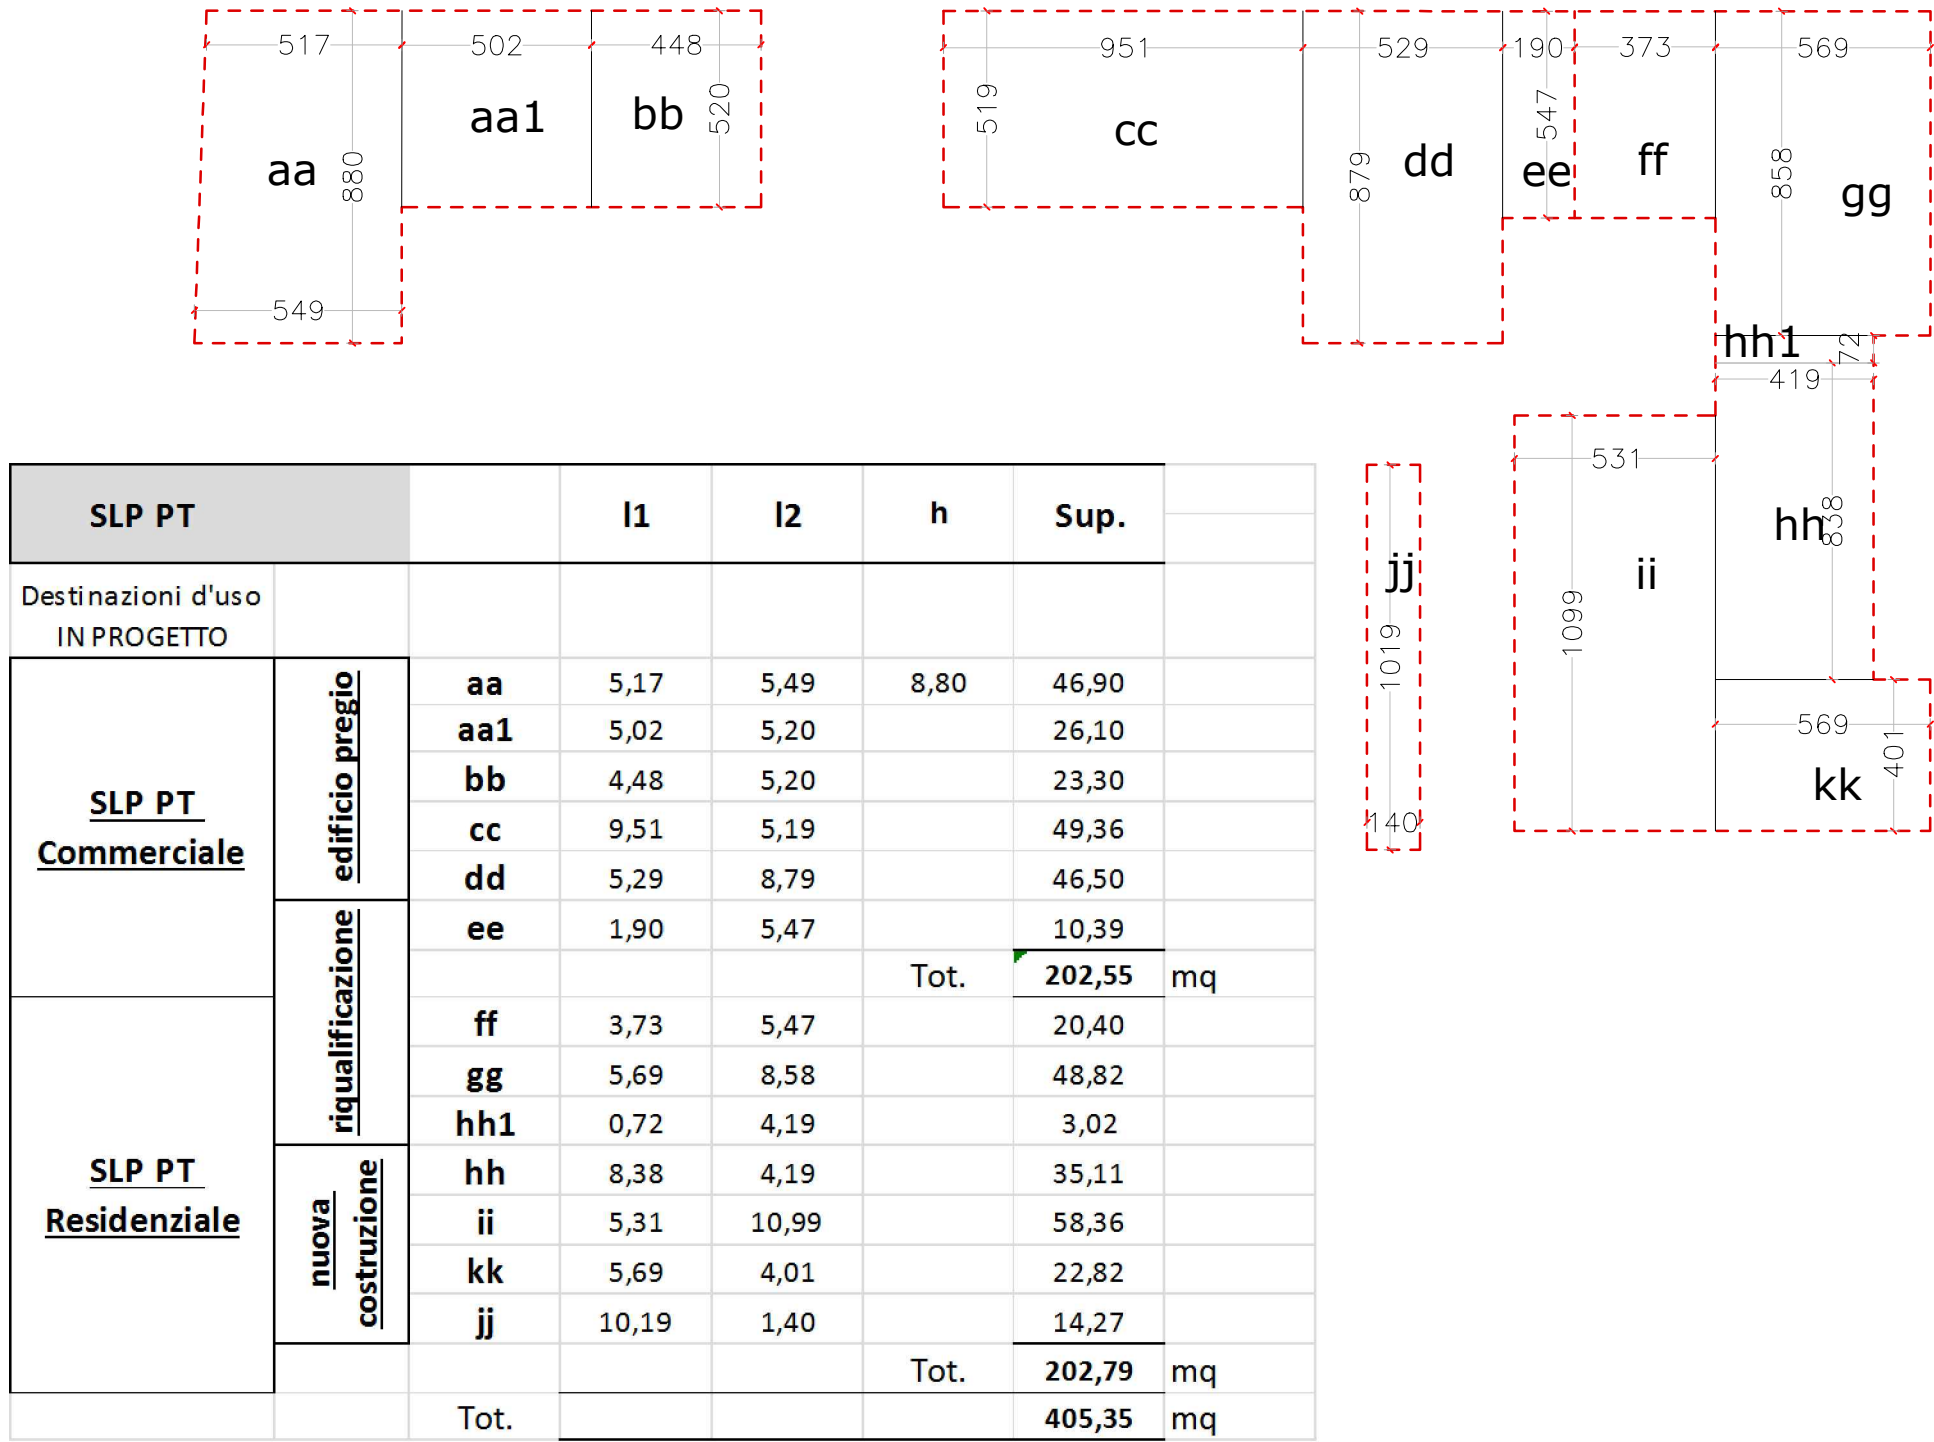


MODIFICA Destinazioni d'uso STATO DI FATTO/PROGETTO PT					
Commerciale	aa	5,17	5,49	8,80	46,90
	aa1	5,02	5,20		26,10
					73,01 mq
	bb	4,48	5,20		23,30
	cc	9,51	5,19		49,36
Da Residenziale a Commerciale	dd	5,29	8,79		46,50
	ee	1,90	5,47		10,39
					129,55 mq
	ff	3,73	5,47		20,40
Residenziale	gg	5,69	8,58		48,82
	hh	4,19	9,10		38,13
	ii	5,31	10,99		58,36
	kk	5,69	4,01		22,82
	jj	10,19	1,40		14,27
Tot.				Tot.	202,79 mq
					405,35 mq


MODIFICA Destinazioni d'uso STATO DI FATTO/PROGETTO P1					
Da Commerciale a residenziale	kk	5,16	5,49	8,80	46,86
	kk1	0,21	5,20		1,09
					47,95 mq
Residenziale	ll	9,30	5,20		48,36
	mm	14,80	5,20		76,96
	nn	1,60	22,84		36,54
	oo	5,29	3,60		19,04
	pp	3,00	3,80		11,40
	qq	3,25	1,69		5,49
	rr	1,40	12,90		18,06
	ss	4,16	3,80		15,81
	tt	10,10	7,10		71,71
	uu	4,41	4,80		21,17
	vv	1,28	5,25		6,72
	ww	2,91	2,11		6,14
	xx	9,50	6,98		66,31
	yy	4,01	11,00		44,11
	zz	1,90	3,15		5,99
Tot.				Tot.	453,81 mq
					501,76 mq

VERDE DRENANTE DI PROGETTO

		I1	I2	h	Sup.	
Verde Drenante asservito	A	9,18		4,61	21,16	
	B	9,18		4,38	20,10	
	C	19,95		5,71	56,96	
	D	19,95		3,45	34,41	
	O	9,85	0,38		3,74	
	P	2,47	5,63		13,91	
					150,28 mq	
Verde Drenante privato	E	Sup. calcolata a pc			8,53	
	F	0,66	2,66	23,03	38,23	
	G	Sup. calcolata a pc			8,41	
	H	15,92		1,49	11,86	
	I	15,92		3,03	24,12	
	L	3,78	3,02		11,42	
	M	4,32		1,82	3,93	
	N	4,32		1,89	4,08	
					110,58 mq	
Tot.					260,86 mq	

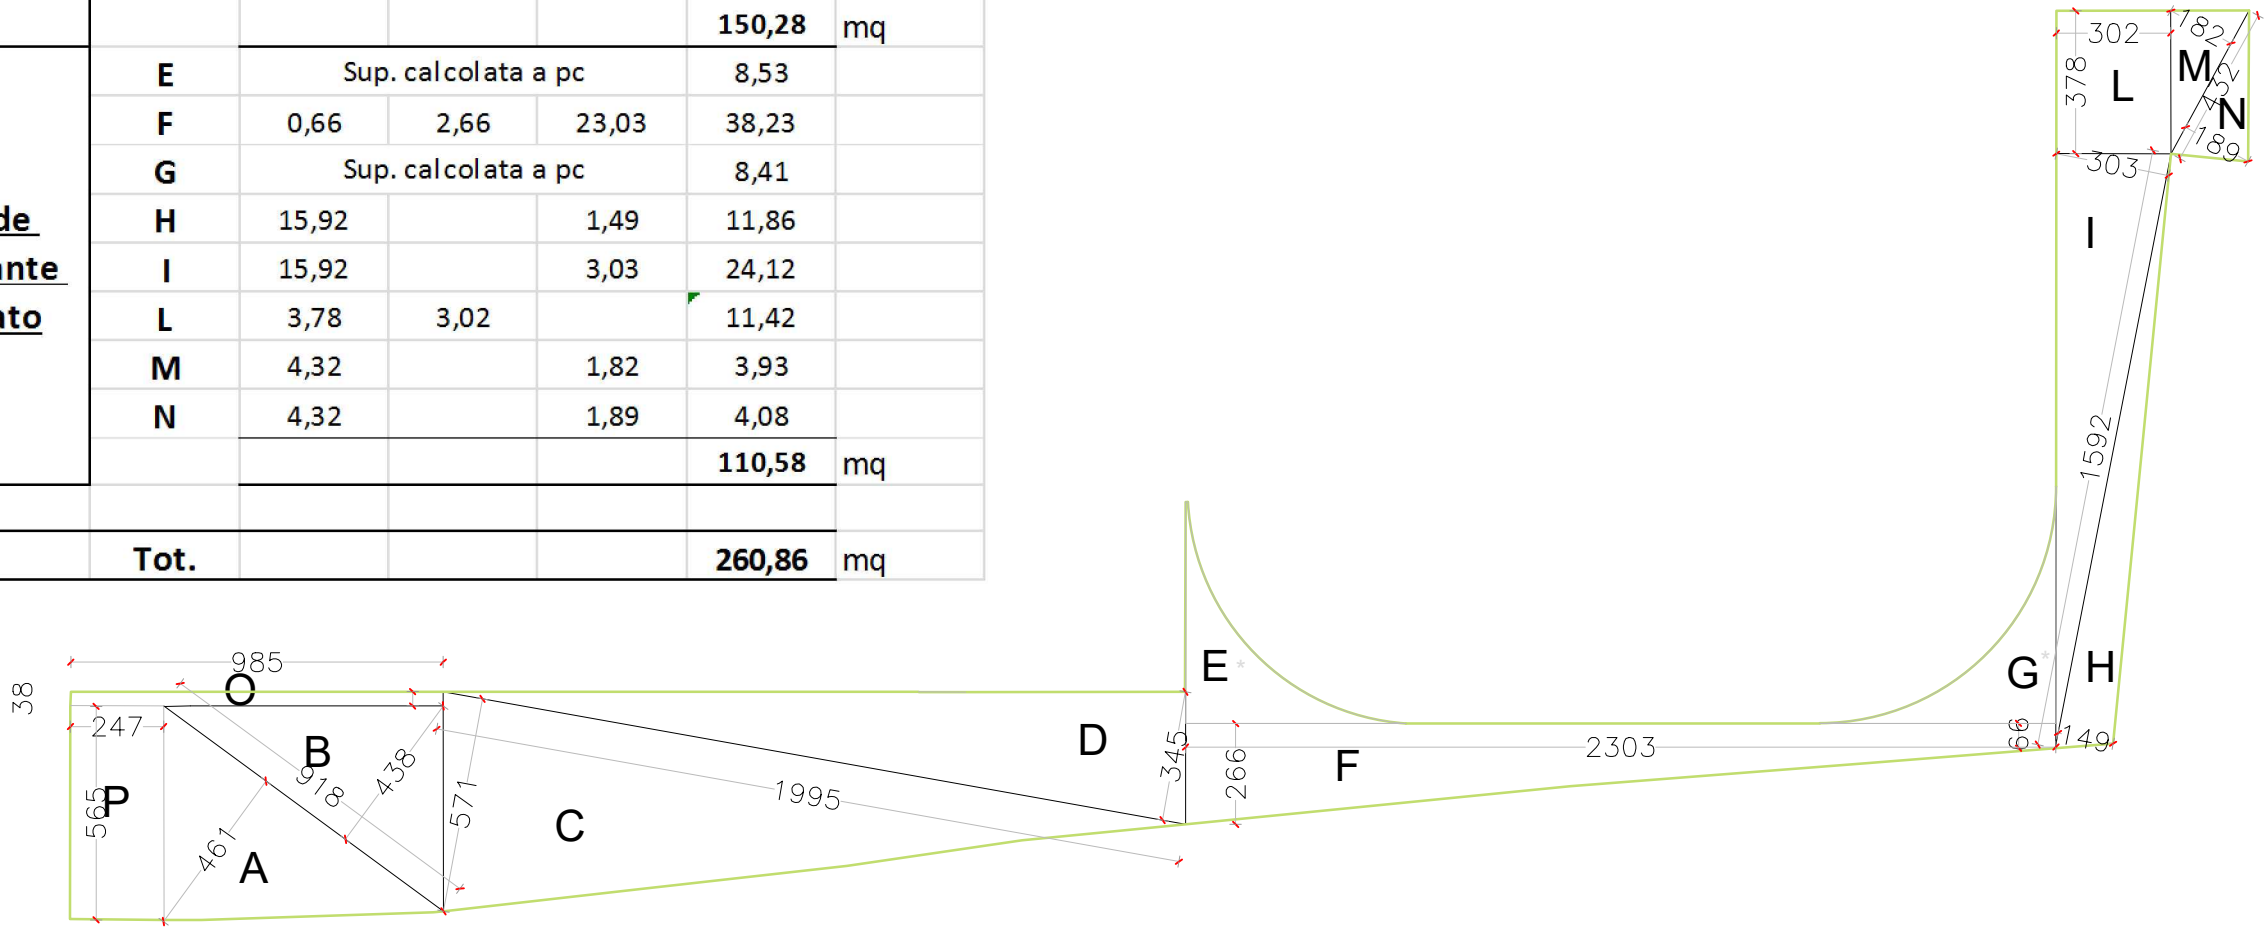


SUPERFICIE COPERTA IN PROGETTO

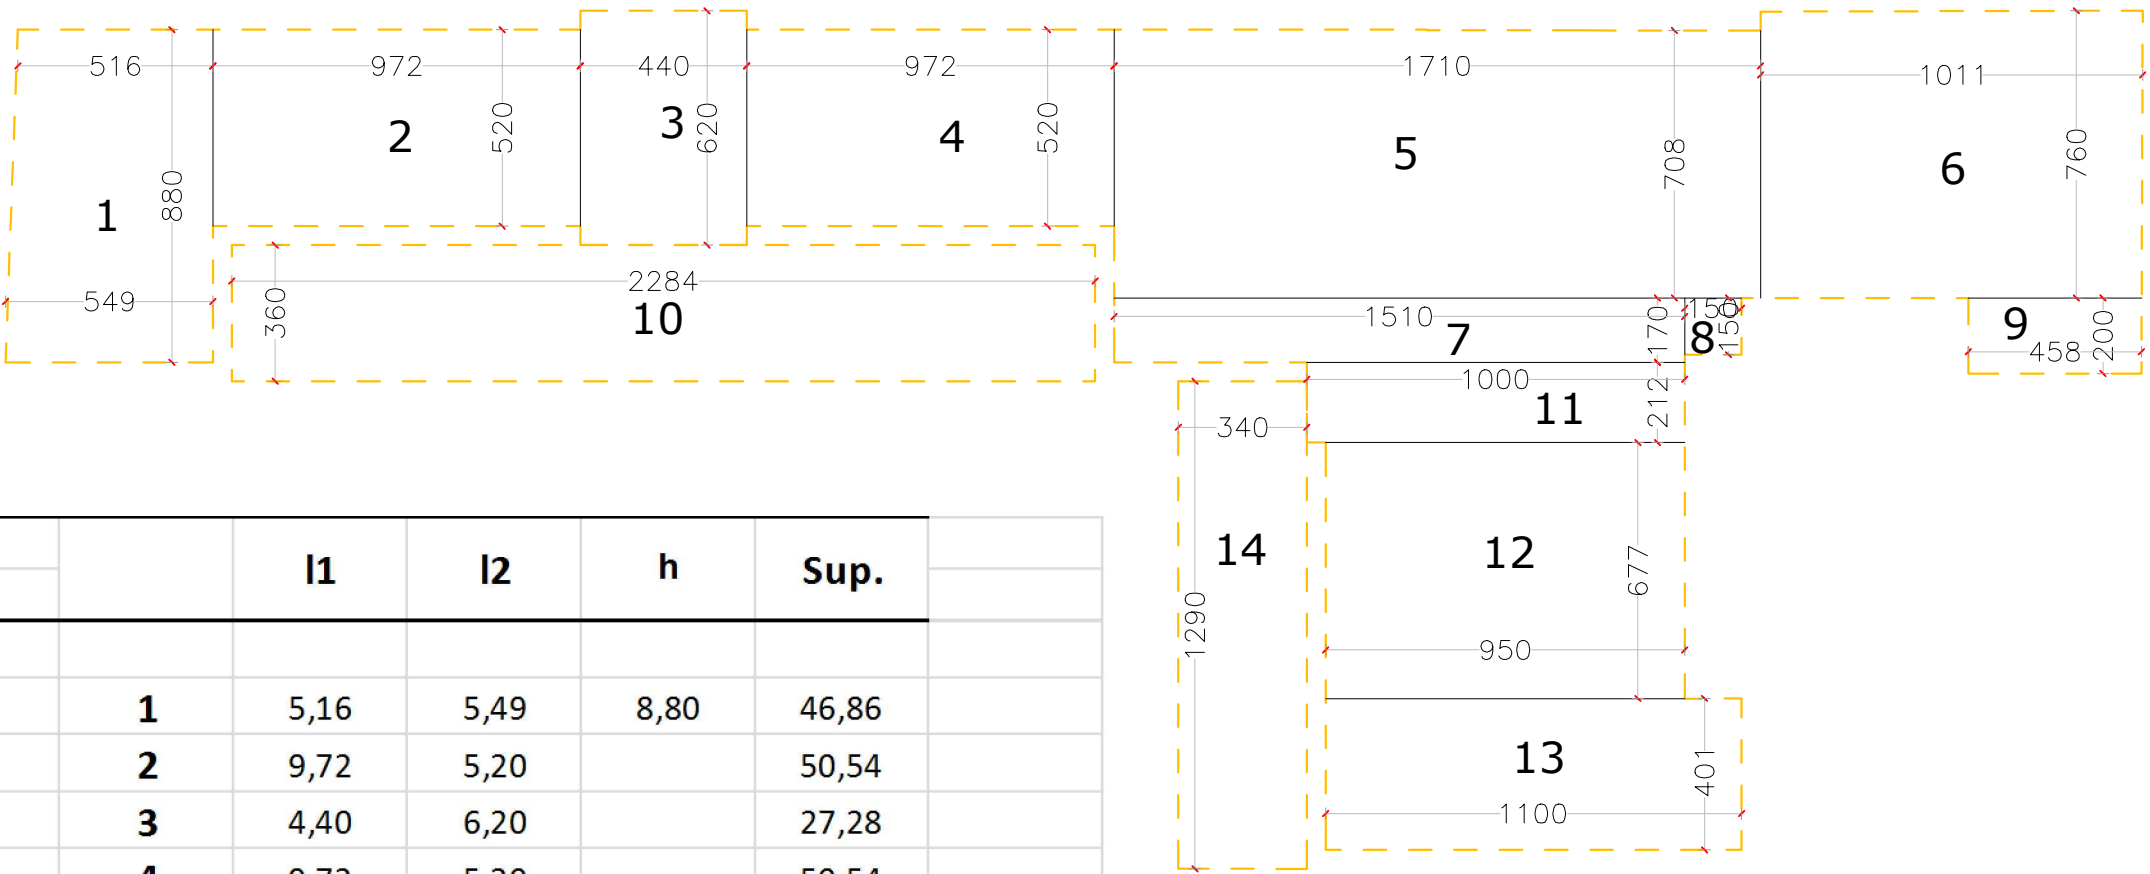

SC		I1	I2	h	Sup.	
SC Progetto	1	5,16	5,49	8,80	46,86	
	2	9,72	5,20		50,54	
	3	4,40	6,20		27,28	
	4	9,72	5,20		50,54	
	5	17,10	7,08		121,07	
	6	10,11	7,60		76,84	
	7	15,10	1,70		25,67	
	8	1,50	1,50		2,25	
	9	4,58	2,00		9,16	
	10	22,84	3,60		82,22	
	11	10,00	2,12		21,20	
	12	9,50	6,77		64,32	
	13	11,00	4,01		44,11	
	14	3,40	12,90		43,86	
Tot.					665,92 mq	

SLP PIANO PRIMO/SECONDO IN PROGETTO

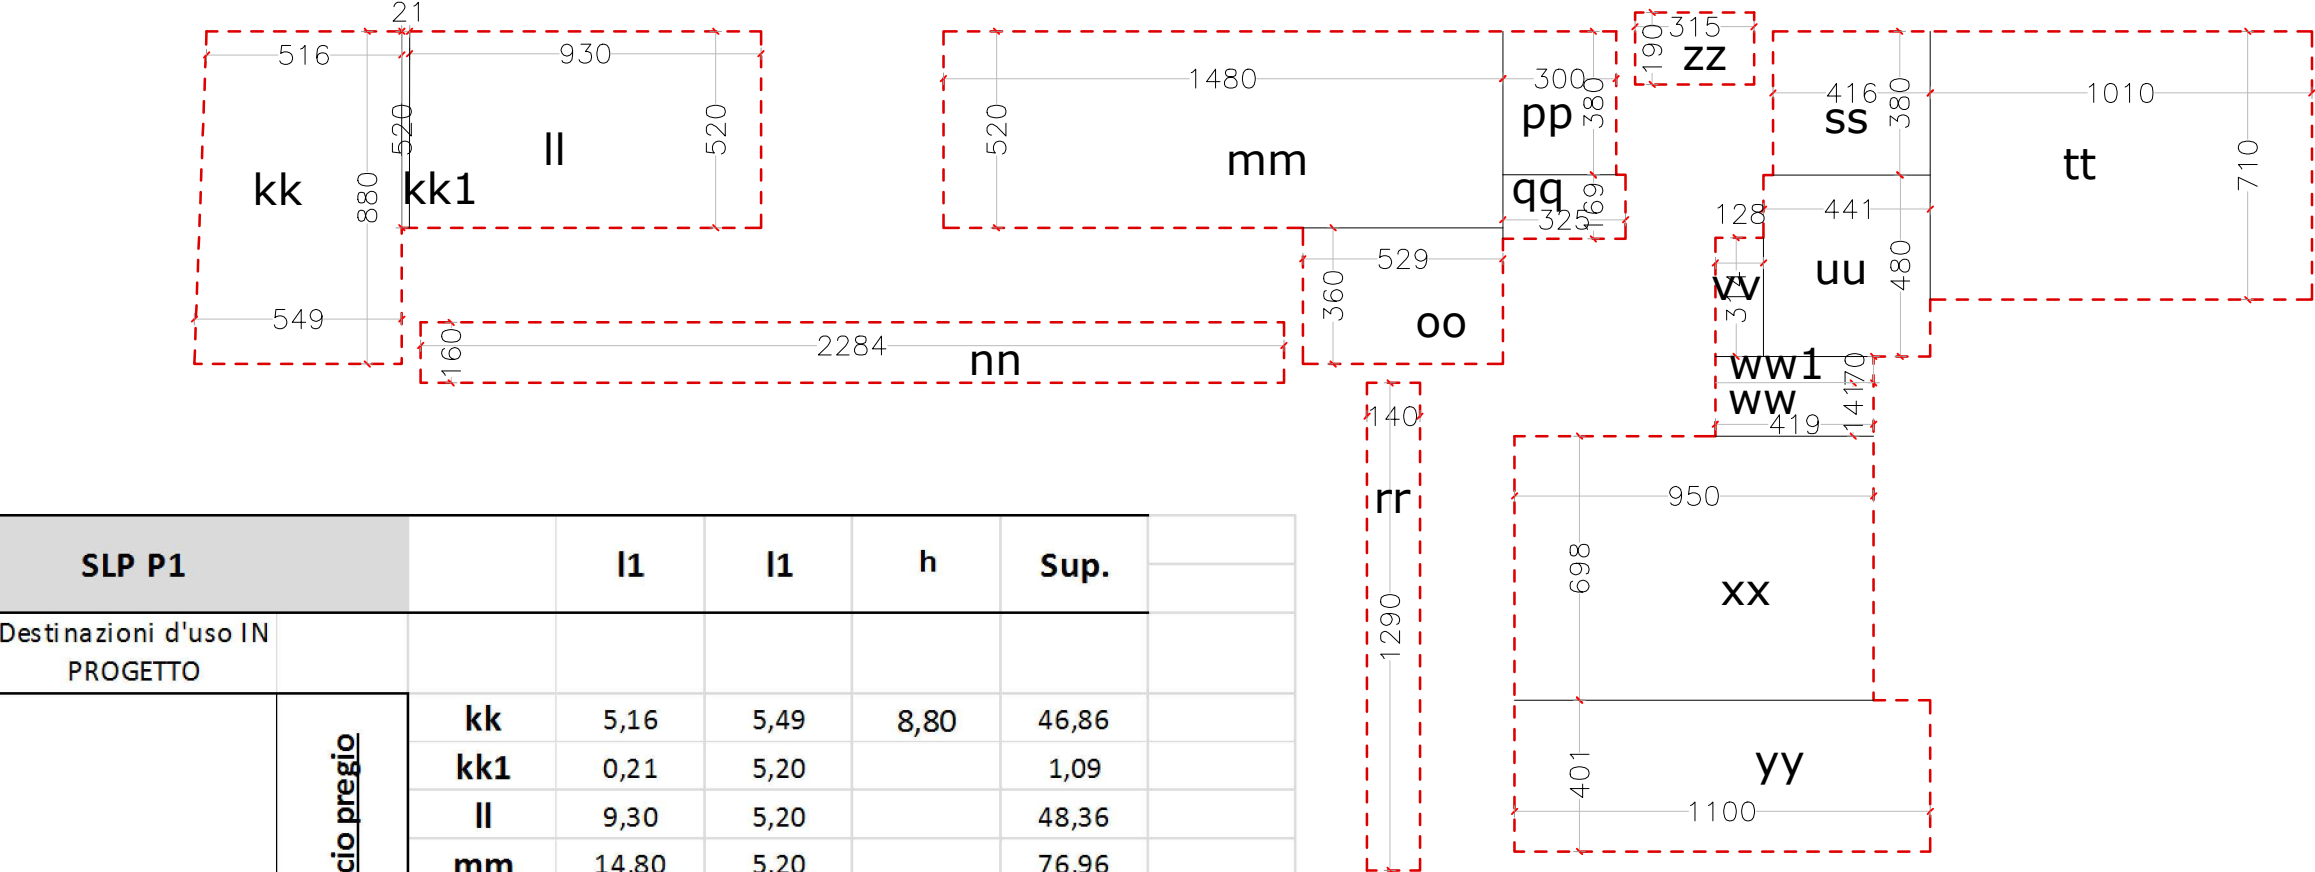

SLP P1		I1	I1	h	Sup.	
Destinazioni d'uso IN PROGETTO						
SLP P1 Residenziale	kk	5,16	5,49	8,80	46,86	
	kk1	0,21	5,20		1,09	
	ll	9,30	5,20		48,36	
	mm	14,80	5,20		76,96	
	nn	1,60	22,84		36,54	
	oo	5,29	3,60		19,04	
	pp	3,00	3,80		11,40	
	qq	3,25	1,69		5,49	
	zz	1,90	3,15		5,99	
	ss	4,16	3,80		15,81	
	tt	10,10	7,10		71,71	
	uu	4,41	4,80		21,17	
	vv	1,28	3,14		4,02	
	ww1	0,70	4,19		2,93	
	rr	1,40	12,90		18,06	
	ww	1,41	4,19		5,91	
	xx	9,50	6,98		66,31	
	yy	4,01	11,00		44,11	
					501,76 mq	

SLP P2		I1	I1	h	Sup.	
Destinazioni d'uso IN PROGETTO						
SLP P2 Residenziale	kk	5,16	5,49	8,80	46,86	
	kk1	0,21	5,20		1,09	
	ll	9,30	5,20		48,36	
	mm	14,80	5,20		76,96	
	nn	1,60	22,84		36,54	
	oo	5,29	3,60		19,04	
	pp	3,00	3,80		11,40	
	qq	3,25	1,69		5,49	
	zz	1,90	3,15		5,99	
	ss	4,16	3,80		15,81	
	tt	10,10	7,10		71,71	
	uu	4,41	4,80		21,17	
	vv	1,28	3,14		4,02	
	ww1	0,70	4,19		2,93	
	rr	1,40	12,90		18,06	
	ww	1,41	4,19		5,91	
	xx	9,50	6,98		66,31	
	yy	4,01	11,00		44,11	
					501,76 mq	

SLP					
PT					
P1					
P2					
Tot.				1408,87	mq

PIANO DI RECUPERO

PROGETTO:
EDIFICIO RESIDENZIALE
E PARCHEGGIO PUBBLICO
"Via Carlo Romano" n.31, Cesate (MI)

PROGETTISTA:
Arch. Lopane Mauro

OGGETTO: PROGETTO
scala 1:200
SC SLP VERDE DRENANTE

COMITENTE:
I.F.P. S.R.L.

aggiornamento:1

file:

12.0

LUGLIO 2025