



STATO DI FATTO - SLP ESISTENTE

piano primo

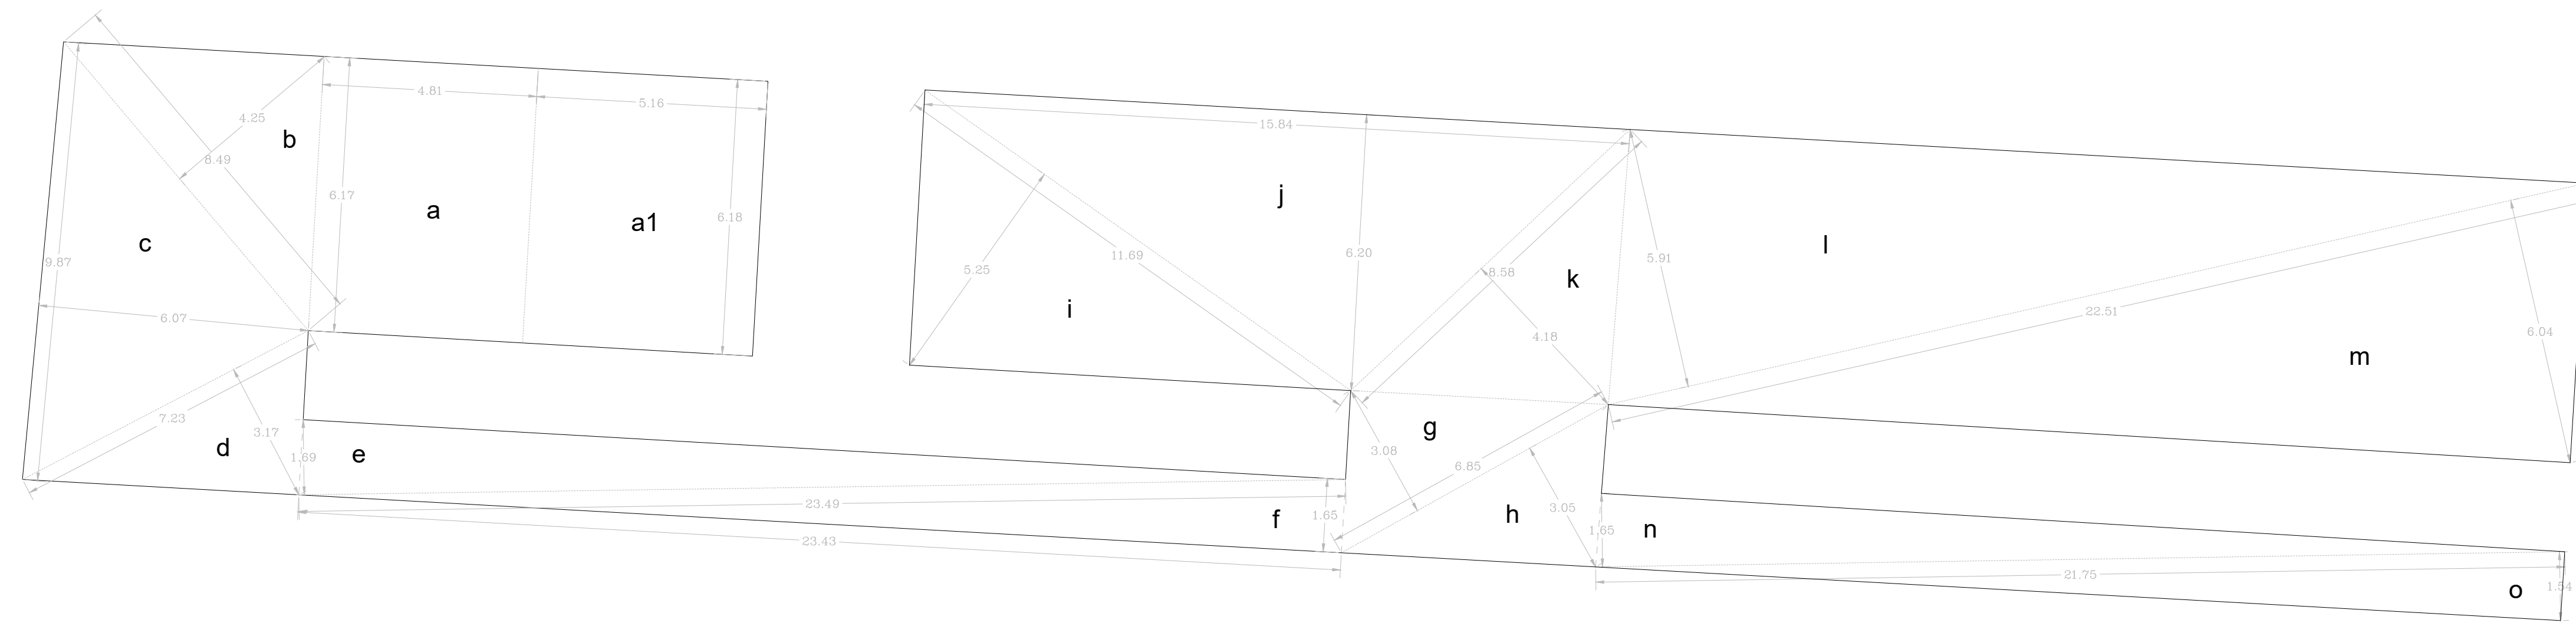


PIANO TERRA

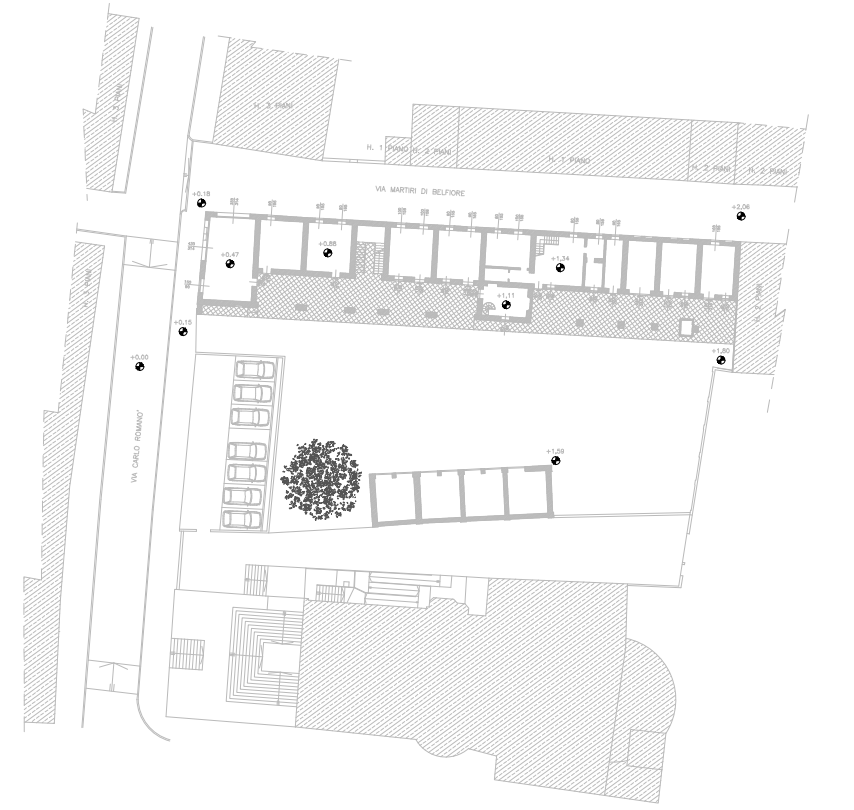


PIANO PRIMO





PIANO SECONDO

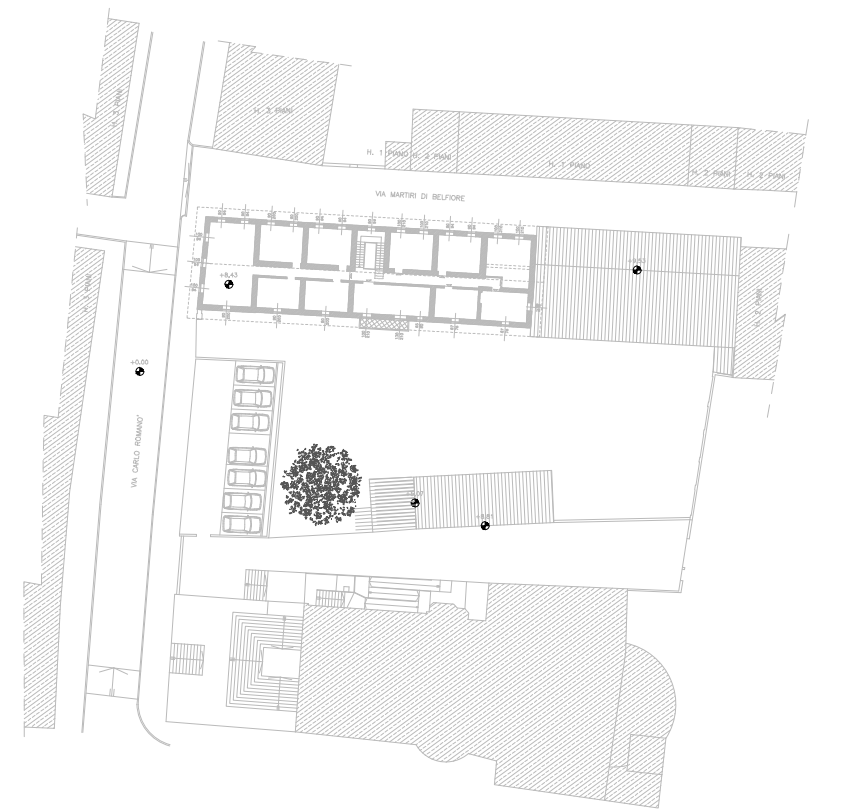

SLP			l1	h	Sup.	
<u>SLP P1</u>	<u>SLP</u> <u>Commerciale</u> <u>P1</u>	b	8,49	4,25	18,04	
		c	9,87	6,07	29,96	
		d	7,23	3,17	11,46	
					59,46	mq
	<u>SLP</u> <u>Residenziale</u> <u>P1</u>	a	4,81	6,17	29,68	
		a1	5,16	6,18	31,89	
		e	23,49	1,69	19,85	
		f	23,43	1,65	19,33	
		g	6,85	3,08	10,55	
		h	6,85	3,05	10,45	
		i	11,69	5,25	30,69	
		j	15,84	6,20	49,10	
		k	8,58	4,18	17,93	
		l	22,51	5,91	66,52	
		m	22,51	6,04	67,98	
		n	21,75	1,65	17,94	
		o	21,75	1,54	16,75	
		p	15,31	5,16	39,50	
		q	15,31	5,23	40,04	
				468,19	mq	
			527,64	mq		

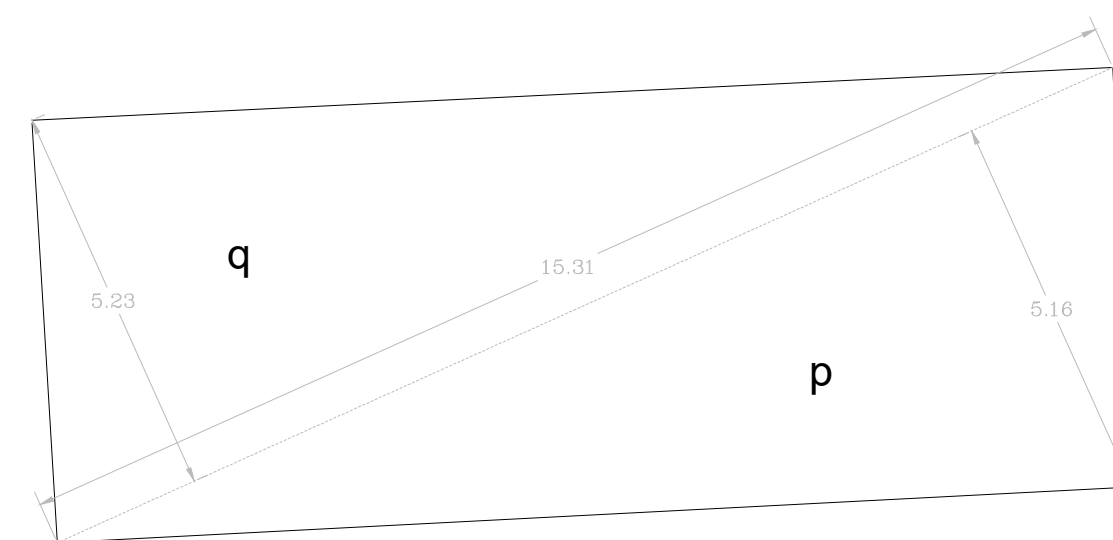

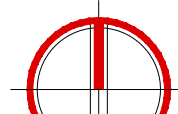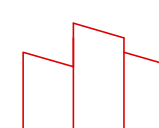PIANO DI RECUPERO		
PROGETTO: EDIFICIO RESIDENZIALE E PARCHEGGIO PUBBLICO Via Carlo Romano° n.31, Cesate (MI)	OGGETTO: STATO DI FATTO - SLE ESISTENTE scala 1:100 PIANO PRIMO	
PROGETTISTA Arch. Lopane Mauro	COMITENTE I.F.P. S.R.L.	
	aggiornamenti file	
		NOVEMBRE 2025 6.0
STUDIO SOCIOPET VIA MONTELLI 1/A Cesate 20030 MI 0432/942471 0432/942471@ipswi.com		